



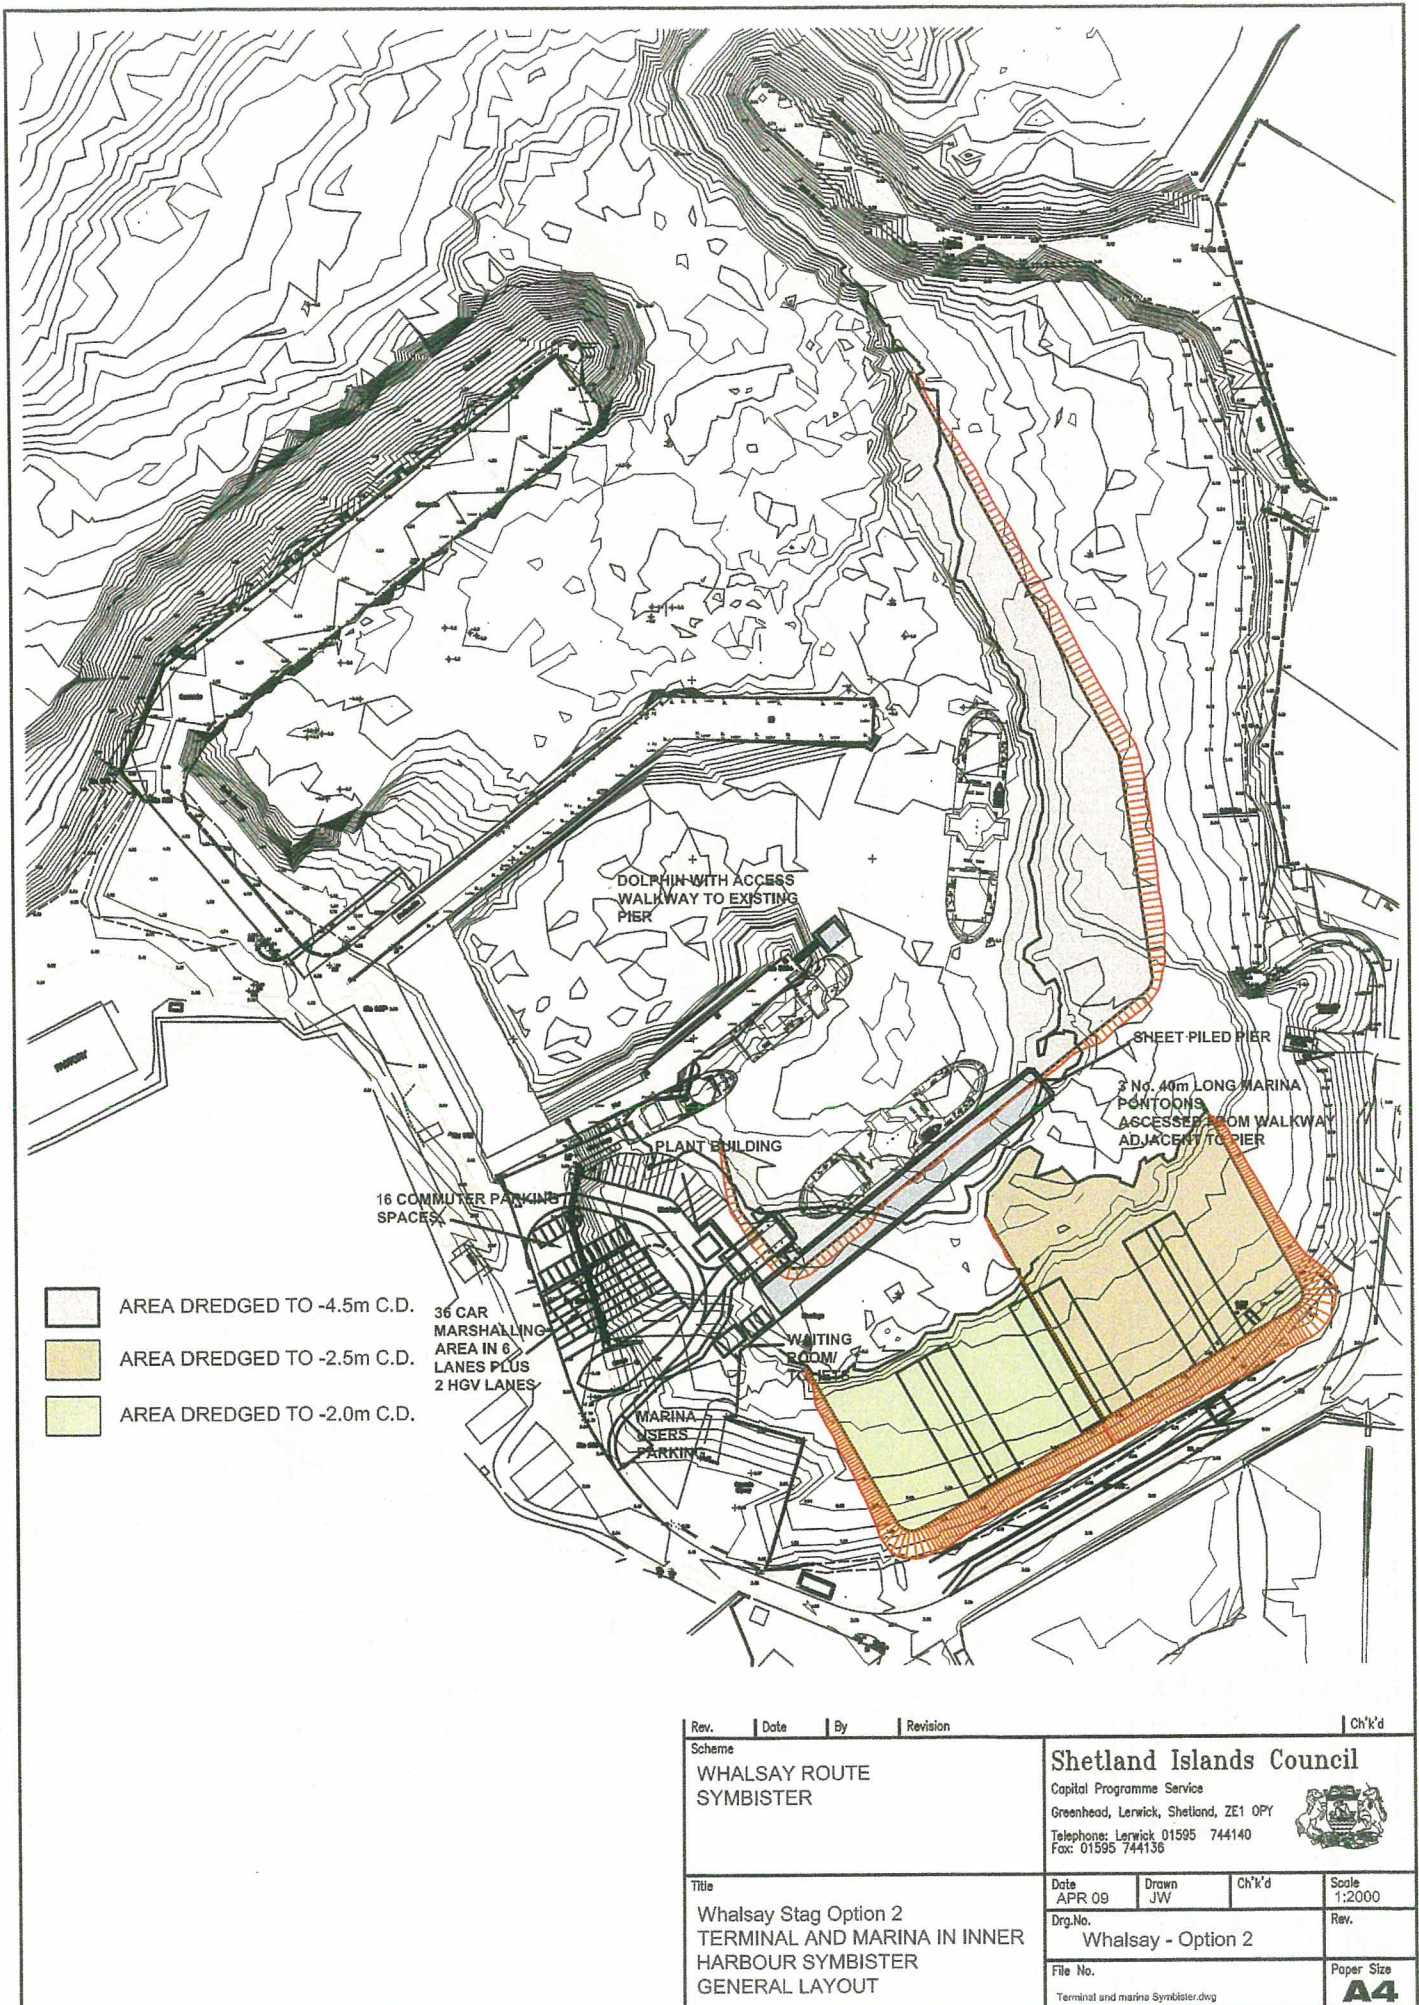

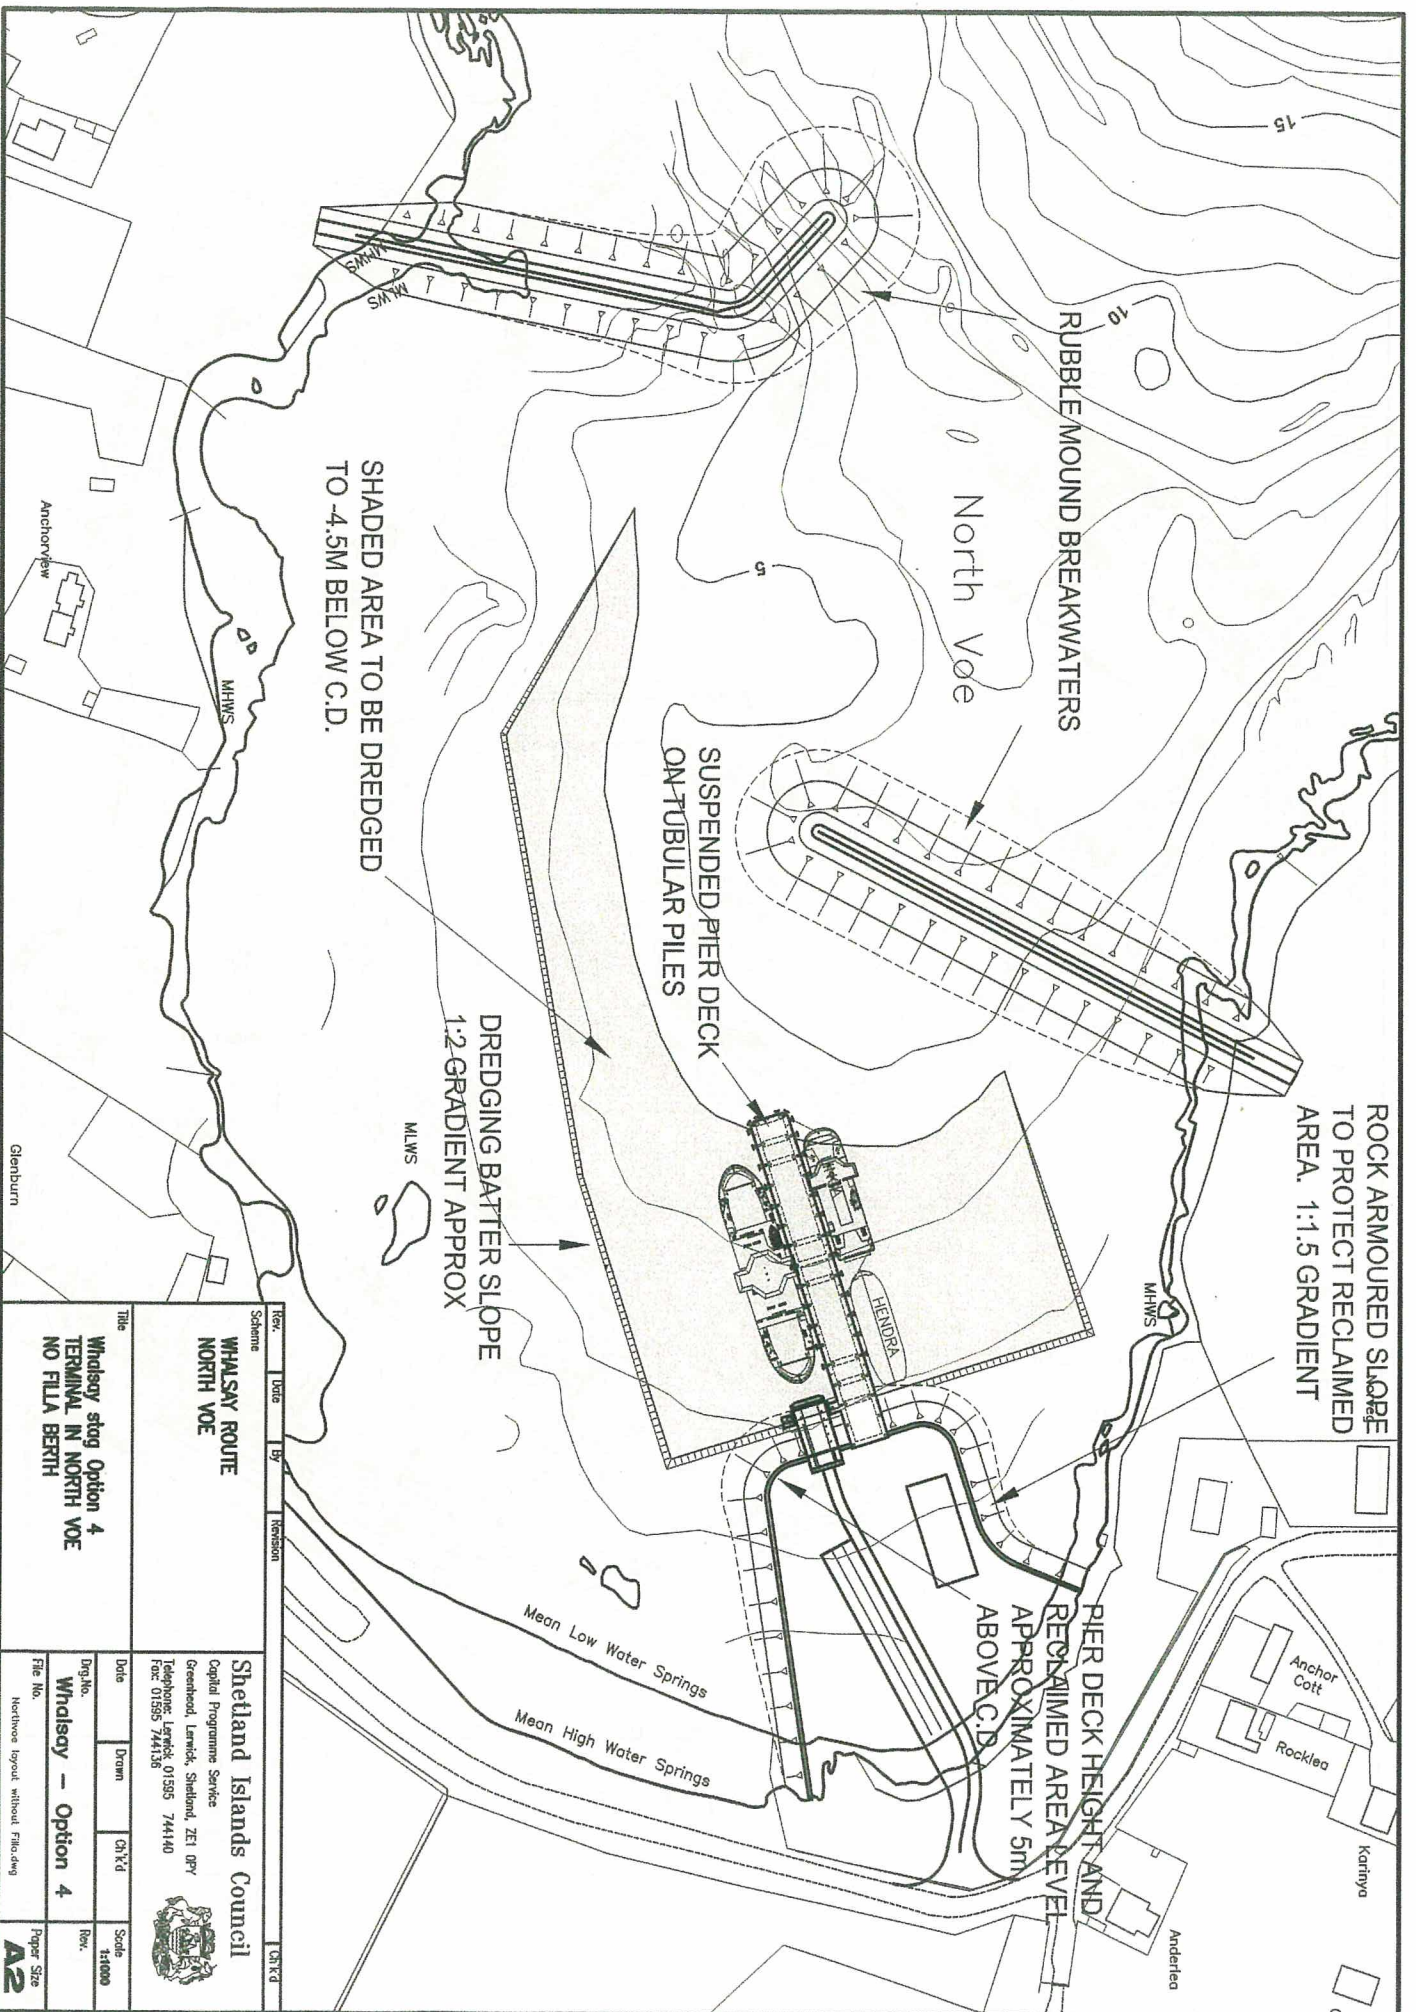

ROCK ARMoured SLOPE
TO PROTECT RECLAIMED
AREA. 1:1.5 GRADIENT

RUBBLE MOUND BREAKWATERS

North Voe

SUSPENDED PIER DECK
ON TUBULAR PILES

DREDGING BATTER SLOPE
1:2 GRADIENT APPROX

SHADED AREA TO BE DREDGED
TO -4.5M BELOW C.D.

PIER DECK HEIGHT AND
RECLAIMED AREA LEVEL
APPROXIMATELY 5m
ABOVE C.D.

Mean Low Water Springs
Mean High Water Springs

Rev.	Date	By	Revision	CH'D
1				

---	--


